


Opening Schedule				
Door Schedule				
Name	Size		Sill Level	Lintel Level
	Width	Height		
D1	1050	2100	-	2100

Abbreviations	
D	Door

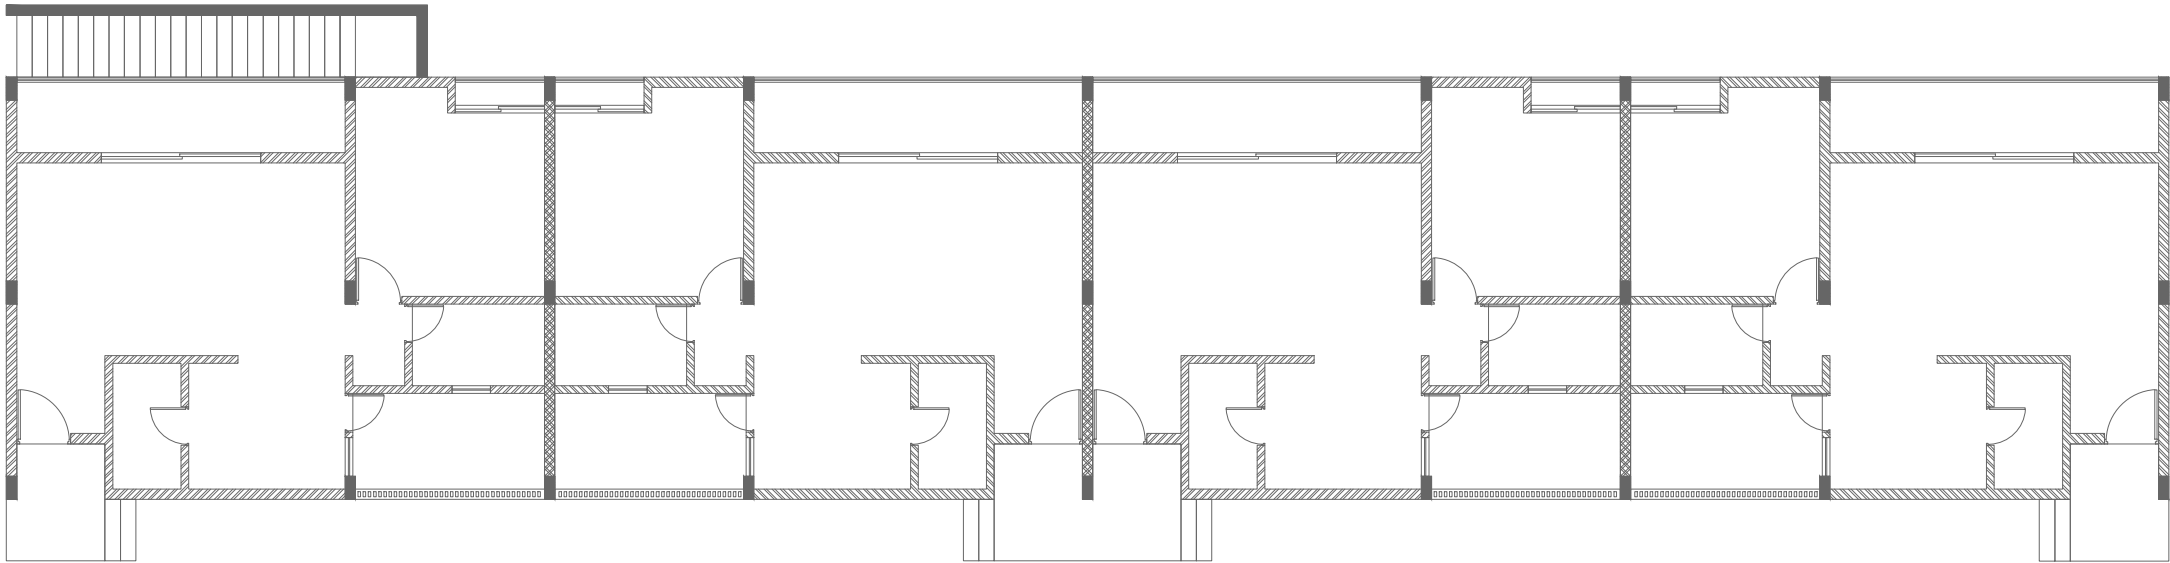

Key Plan



R0	08-03-25	SC & FR	GMDG	Tender	KBP
Rev	Date	Issued	Issued to	Issued for	Author

Key Plan:



Project:			
SKVM			
Drawing:			
Elevation			
C Type Quaters			
Sheet 01			
Drawing Code:			
2331_ARC_TD_23_R0			
Print Size:		Scale:	
A3		1:100	
File Title:			
2331_ARC_TD_23_R0			
Project Code:	Project Type :	Location :	
MSA 2331	ARC & INT	Mandvi	
Print Date	Drawn By	Checked By	Approved By
7-Mar-25	K Patel	K Patel	M Shah



MAMTA SHAH & ASSOCIATES
 Architects & Interior Designers
 C-12, Chanakyaपुरi Society,
 Chanakyaपुरi Char Rasta,
 New Sama Road, Baroda
 Ph. No. +91 265 2712267 / 2710967
mamta@msain.com / www.msain.com

Client:  Gujarat Mineral Development Corporation