
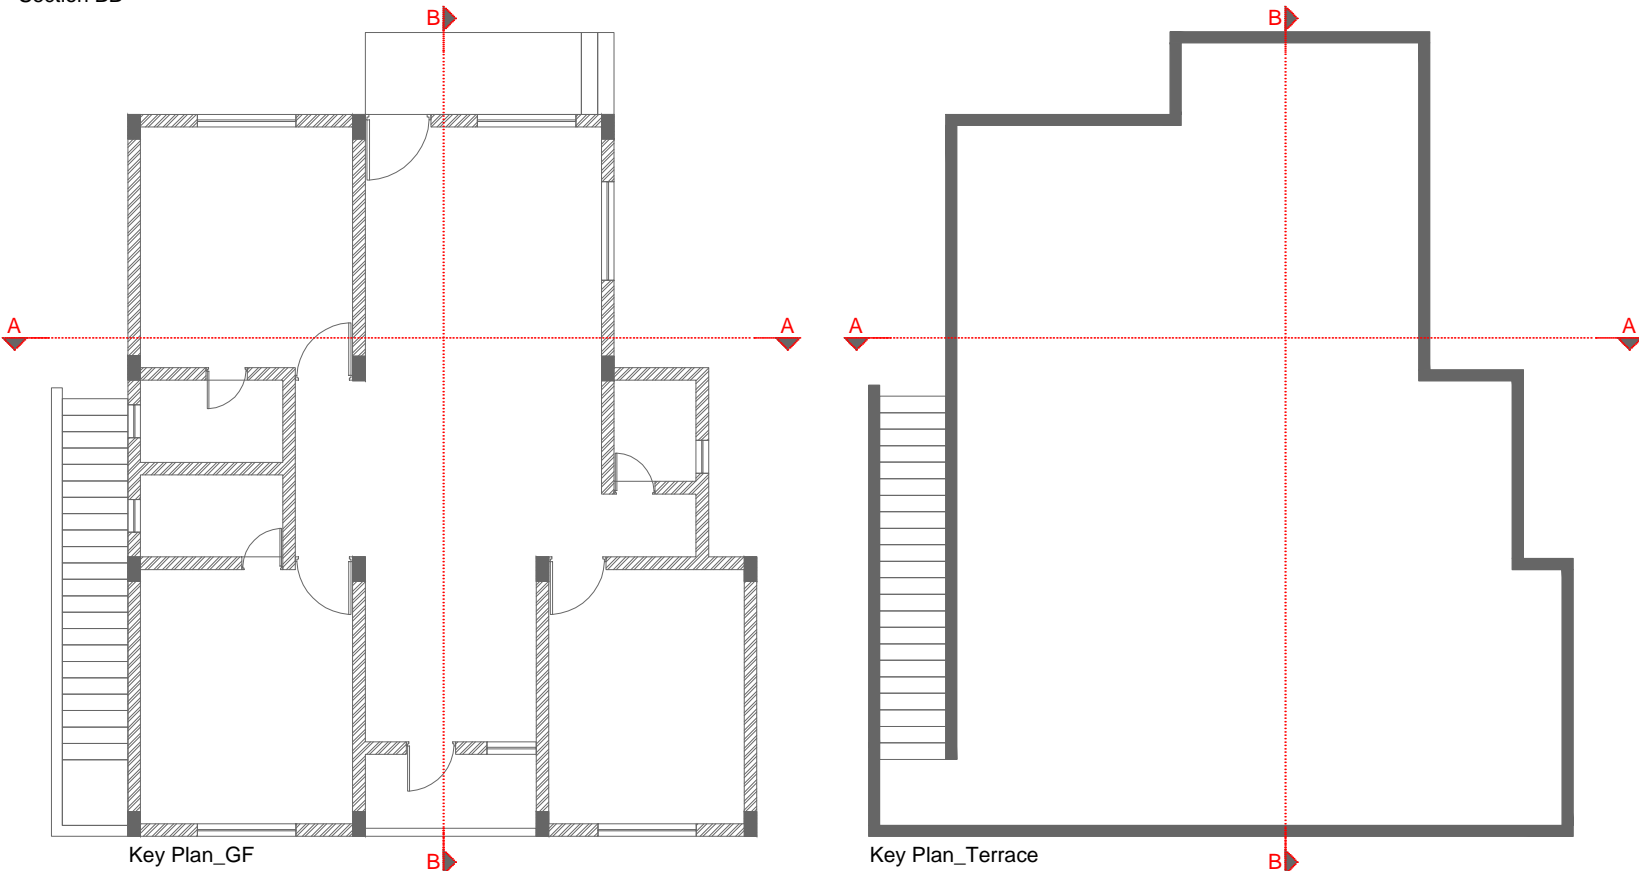
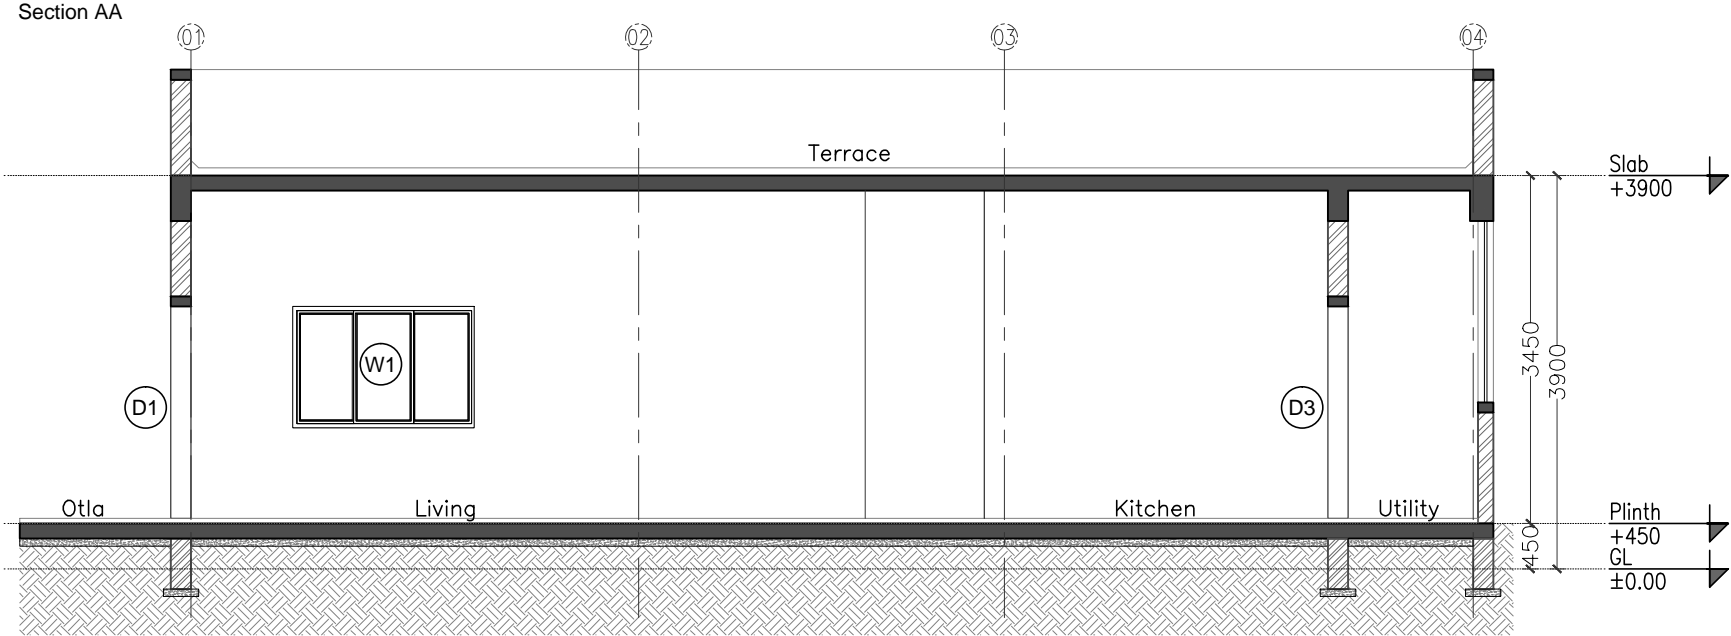


LAST SAVED BY: ipatel1 7/3/25 2:36 PM

This drawing is property of Mamta Shah & Associates. Without our prior consent, it must be neither copied nor made available to third parties for the purpose other than for which it is meant.

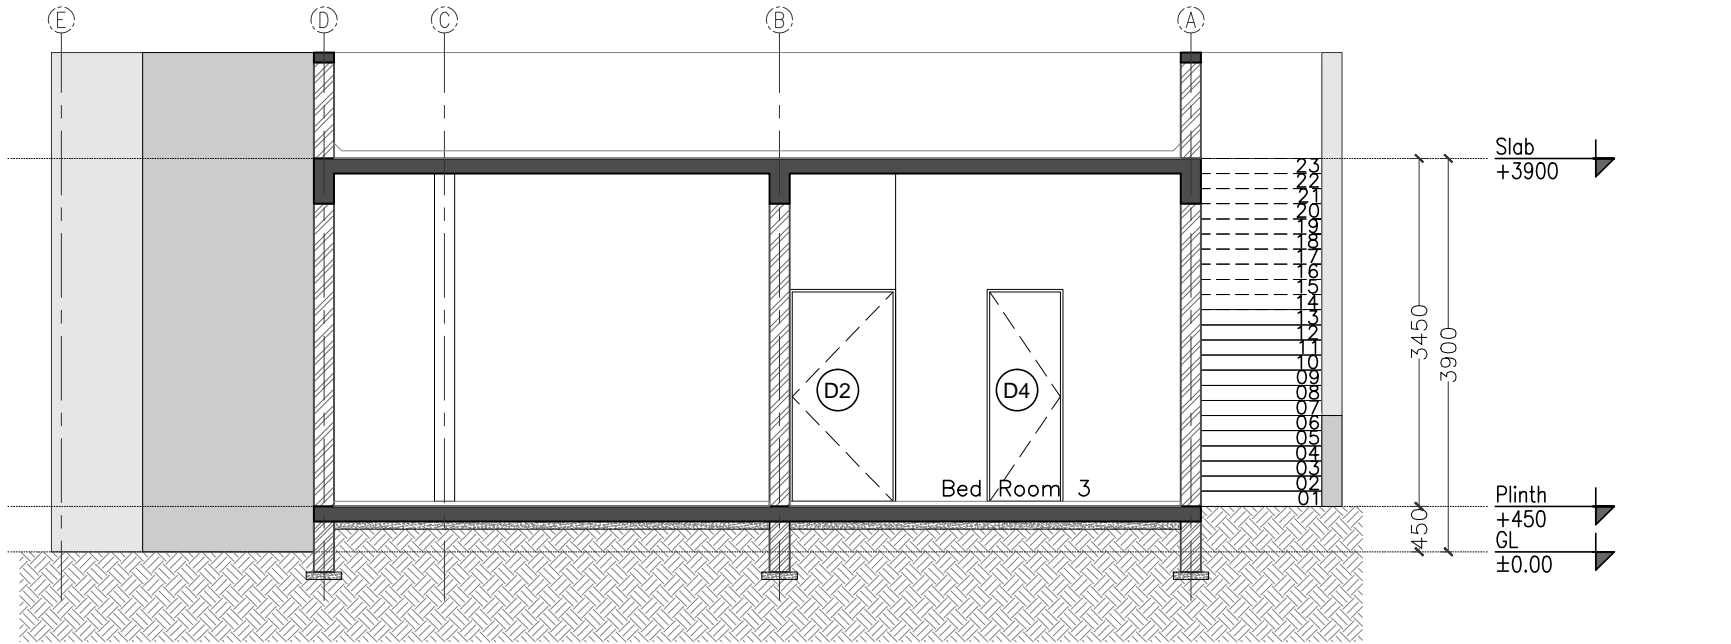

Schedule of Doors			
Name	Size		Lintel
	Width	Height	
D1	1200	2100	2100
D2	1050	2100	2100
D3	900	2100	2100
D4	750	2100	2100

Schedule of Windows				
Name	Size		Sill level	Lintel level
	Width	Height		
W1	1800	1200	900	2100

Legends for hatch	
	Proposed Brick masonry
	Proposed RCC
	Earth Filling
	PCC

Abbreviation	
D	Door
W	Window
V	Ventilator

R0	08-03-25	SC & PR	GMDC		Tender	KBP
Rev	Date	Issued	Issued to		Issued for	Author

Key Plan:

Project:

SKVM

Drawing:

Sections
GM Bunglow
Sheet 01

Drawing Code:

2331_ARC_TD_03_R0

Print Size:

A3

Scale:

1:75

File Title:

2331_ARC_TD_03_R0

Project Code:	Project Type :	Location :	
MSA 2331	ARC & INT	Mandvi	
Print Date	Drawn By	Checked By	Approved By
7-Mar-25	K Patel	K Patel	M Shah

MAMTA SHAH & ASSOCIATES
Architects & Interior Designers
C-12, Chanakyaapuri Society,
Chanakyaapuri Char Rasta,
New Samba Road, Baroda
Ph. No. +91 365 2715267 / 2710967
mamta@msain.com / www.msain.com

Client:

Gujarat Mineral
Development Corporation