




Folded Elevation E-F-G-H-E  
Scale 1:30

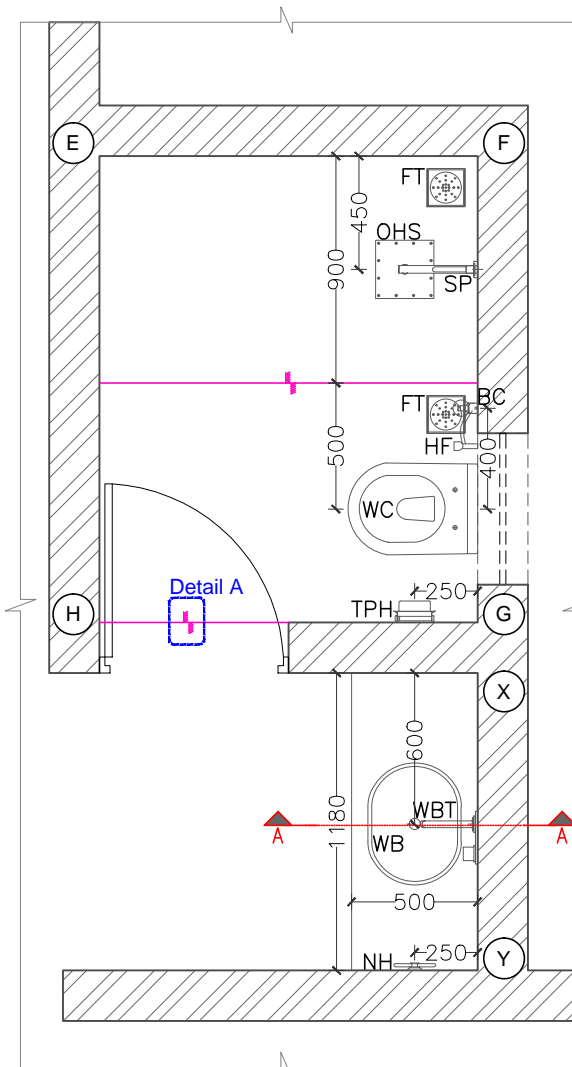


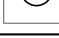
Common Toilet\_Fixture Layout  
Scale 1:30



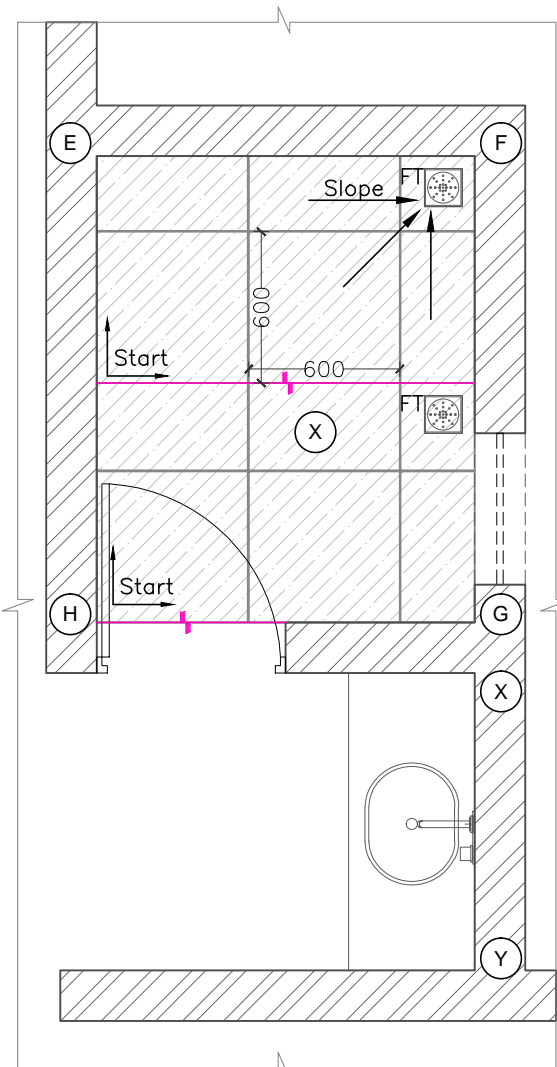

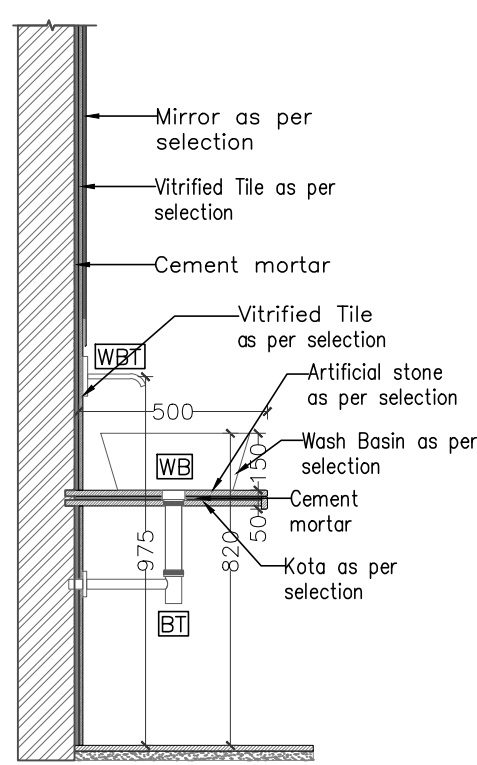
Common Toilet\_Flooring Layout  
Scale 1:30



Section\_AA  
Scale 1:20


Schedule of Tiles	
	Type: Vitrified tile Size: 600X600 mm Location: Wall dado
	Type: Anti-skid Vitrified tile Size: 600X600 mm Location: Flooring
Epoxy flooring:-- flooring spacer 3 mm thk. grouting shall be horizontal & vertical both ways.	

Legend	
	Start Point
	Tile Drop

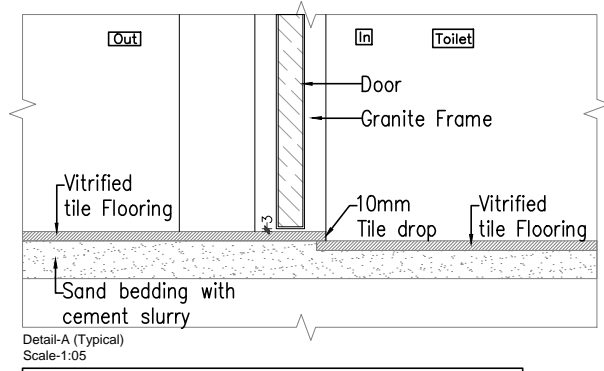






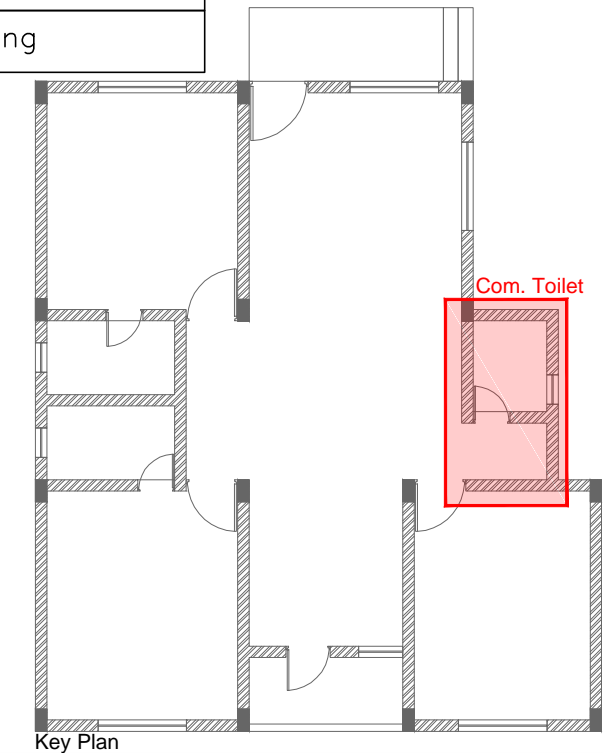


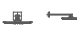



Detail-A (Typical)  
Scale-1:05

Legends for hatch	
	Proposed Brick masonry
	Proposed RCC
	Flooring
	Sand Bedding

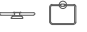

## Key Plan

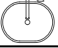Abbreviations	Symbol	Description
OHS		Over Head Shower
DV		Diverter
SP		Spout
TPH		Toilet paper holder
WC		Water Closet
HF-BC		Health Faucet-Bib Cock
BT		Bottle Trap
NH		Napkin holder
FP		Flush Plate
FT		Floor trap
WB		Wash Basin
WBT		Wash Basin Trap
Fixtures as per selection sheet		

R0	08-03-25	SC & PR	CMDC	Tender	KBR
Rev	Date	Issued	Issued to	Issued for	Auth

Key Plan:

Project: SKVM			
Drawing:  <b>Common Toilet Detail</b>  <b>GM Bunglow</b>  Sheet 02 OF 02			
Drawing Code: 2331_ARC_TD_05_R0			
Print Size: A3		Scale: As Mentioned	
File Title:  2331_ARC_TD_05_R0			
Project Code: MSA 2331		Project Type: ARC & INT	Location: Mandvi
Print Date	Drawn By	Checked By	Approved By
7-Mar-25	K Patel	K Patel	M Shah



**MAMTA SHAH & ASSOCIATES**  
 Architects & Interior Designers  
 C-12, Chanakyapuri Society,  
 Chanakyapuri Char Rasta,  
 New Sama Road, Baroda  
 Ph No. +91 265 2712267 / 2710967  
[mamta@msain.com](mailto:mamta@msain.com) / [www.msain.com](http://www.msain.com)

Client:



Gujarat Mineral  
Development Corporation

The logo of the Gujarat Mineral Development Corporation (GMDC) is a square emblem. It features a stylized green landscape with a winding road leading towards a green hill. In the background, there are two wind turbines and a large black excavator arm. The letters 'GMDC' are prominently displayed in white on a black rectangular background at the bottom of the emblem. Below the emblem, the tagline 'FUELING THE GROWTH' is written in a smaller, black, sans-serif font.