


Legends for hatch	
	Proposed Brick masonry
	Proposed RCC
	Flooring
	Sand Bedding

Legend	
	Start Point
	Tile Drop

Schedule of Tiles	
	Type: Vitrified tile Size: 600X600 mm Location: Wall dado
	Type: Anti-skid Vitrified tile Size: 600X600 mm Location: Flooring
Epoxy flooring:- flooring spacer 3 mm thk. grouting shall be horizontal & vertical both ways.	

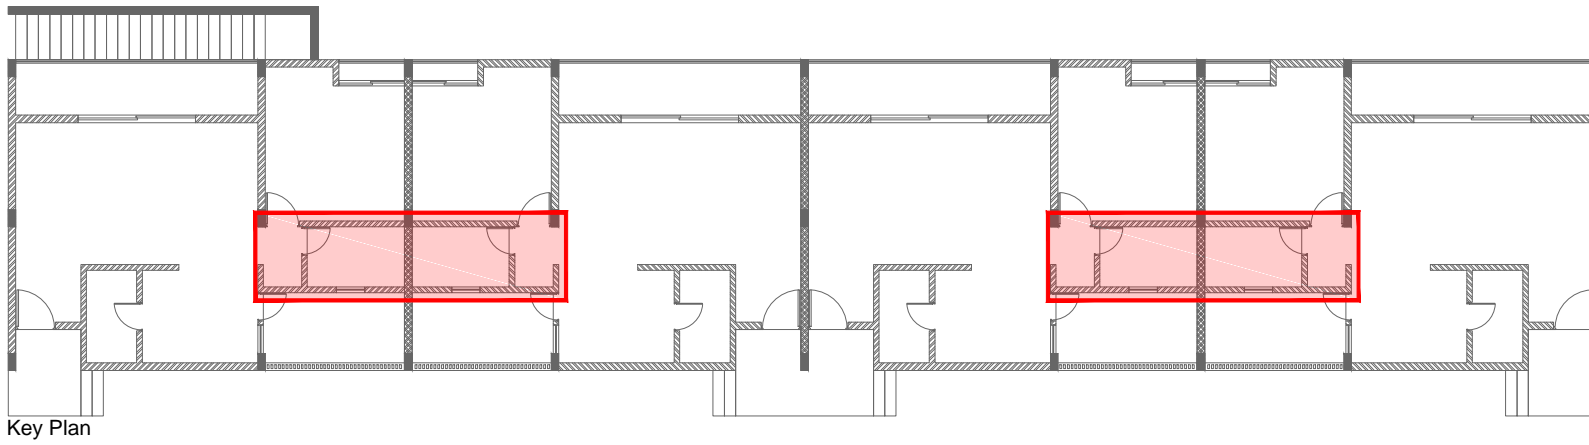

RO	08-03-25	SC & PR	GMDC	Tender	KBP
Rev	Date	Issued	Issued to	Issued for	Author

Key Plan:

Project: SKVM

Drawing: Toilet Detail
C Type Quaters
Sheet 01

Drawing Code: 2331_ARC_TD_24_R0

Print Size: A3 Scale: As Mentioned

File Title: 2331_ARC_TD_24_R0

Project Code: MSA 2331	Project Type: ARC & INT	Location: Mandvi
Print Date: 7-Mar-25	Drawn By: K Patel	Checked By: K Patel
		Approved By: M Shah

MAMTA SHAH & ASSOCIATES
Architects & Interior Designers
C-12, Chanakyapuri Society,
Chanakyapuri Cher Rasta,
New Sams Road, Baroda
Ph. No. +91 265 2712267 / 2710967
mamta@msain.com / www.msain.com

Client: Gujarat Mineral Development Corporation

GMDC
FUELING THE GROWTH