


LAST SAVED BY: kparikh 8/3/25 2:59 PM

PLOTTED BY: Khyati M. Parikh

This drawing is property of Mamta Shah & Associates. Without our prior consent, it must be neither copied nor made available to third parties, nor must it be used by the recipient or third parties for the purpose other than for which it is meant.

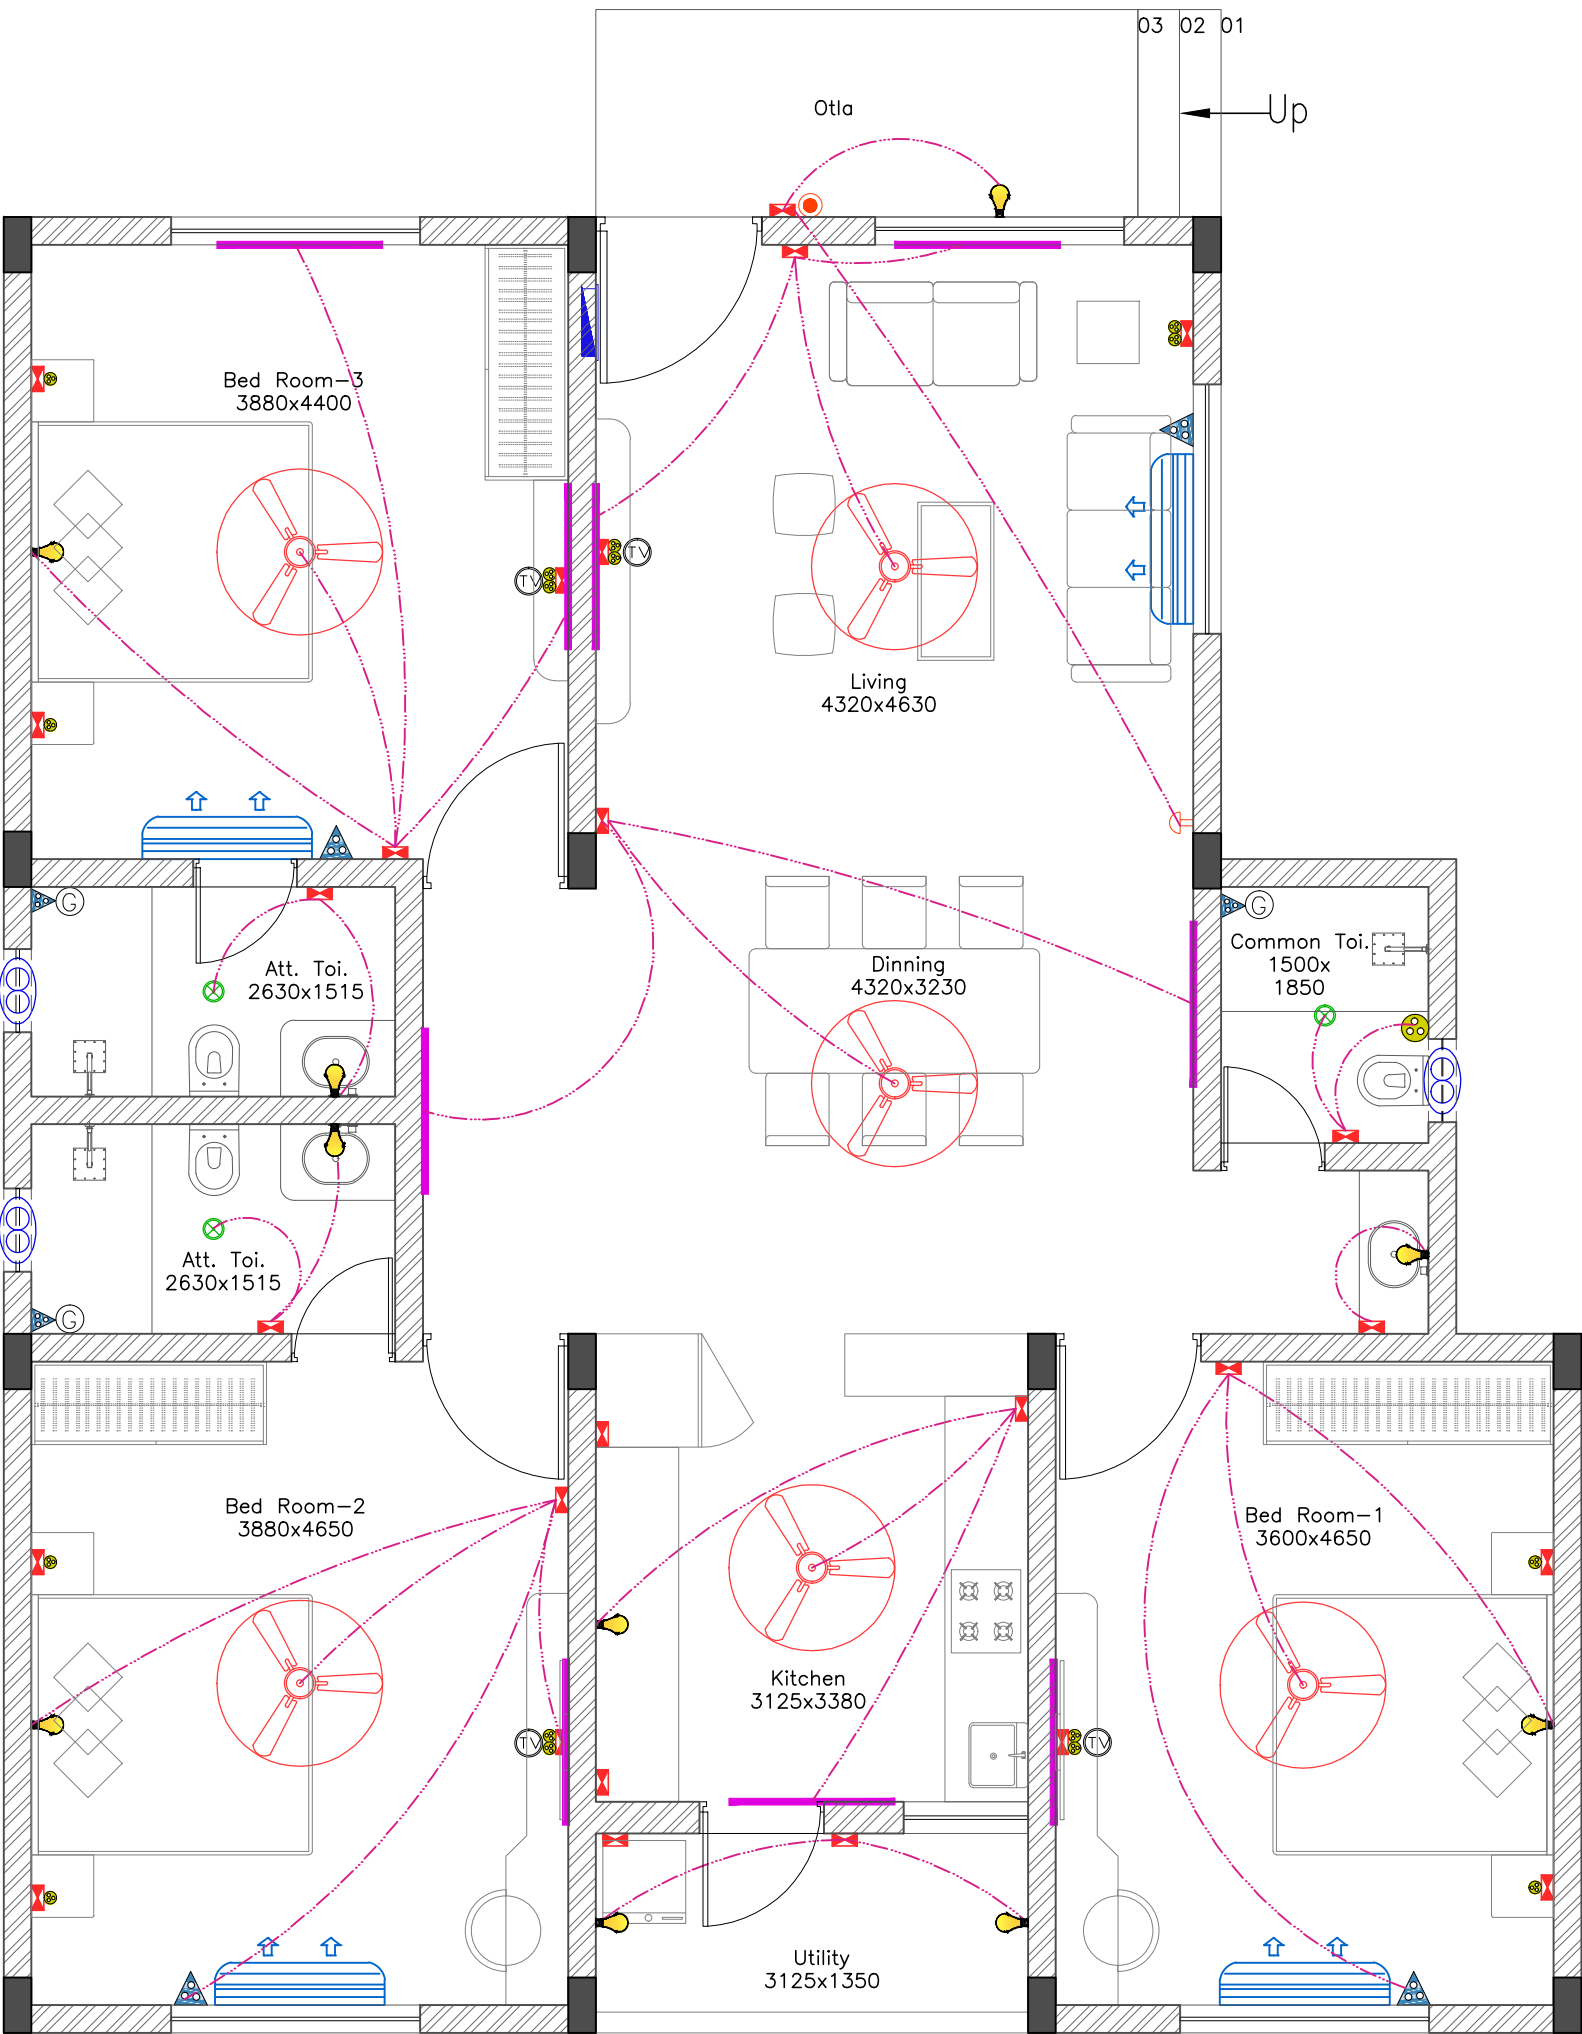

Legend for electrical		
Symbol		Height SB
	Main Switch board	1200
	5 – AMP Plug point	As per detail
	15 – AMP Plug point	
	5 AMP Plug point with switch	
	TV Plug with HDMI,Data Cable	3’–6”
	Exhaust fan	Lintel ht.
	Bell push	
	Buzzer	
	Ceiling fan	
	Wall Mounted Bracket led light point	
	Surface mounted Led down lighter	
	Distribution Board	
	Wall mounted Led tube light–1.2m	
	Surface Led tube light–1.2m	
	Geyser Point	

R0	08-03-25	Softcopy	GMDC/Contractor		Tender	KAP
Rev	Date	Issued	Issued to		Issued for	Author

Key Plan:

Project: SKVM			
Drawing: Electrical Wiring Layout GM Bunglow Sheet 01			
Drawing Code: 2331_ELE_TD_01_R0			
Print Size: A3		Scale: 1:60	
File Title: 2331_ELE_TD_01_R0			
Project Code: MSA 2331	Project Type: ARC & INT	Location: Mandvi	
Print Date	Drawn By	Checked By	Approved By
8-Mar-25	K Parikh	K Patel	M Shah



MAMTA SHAH & ASSOCIATES
Architects & Interior Designers
C-12, Chanakyapuri Society,
Chanakyapuri Char Rasta,
New Sana Road, Baroda
Ph. No. +91 365 2712267 / 2710967
mamta@msain.com / www.msain.com



Client:
Gujarat Mineral
Development Corporation

Unit Plan
Scale 1:75

Type A Quarters